


TYPICAL FRONT ELEVATION 1
SCALE A

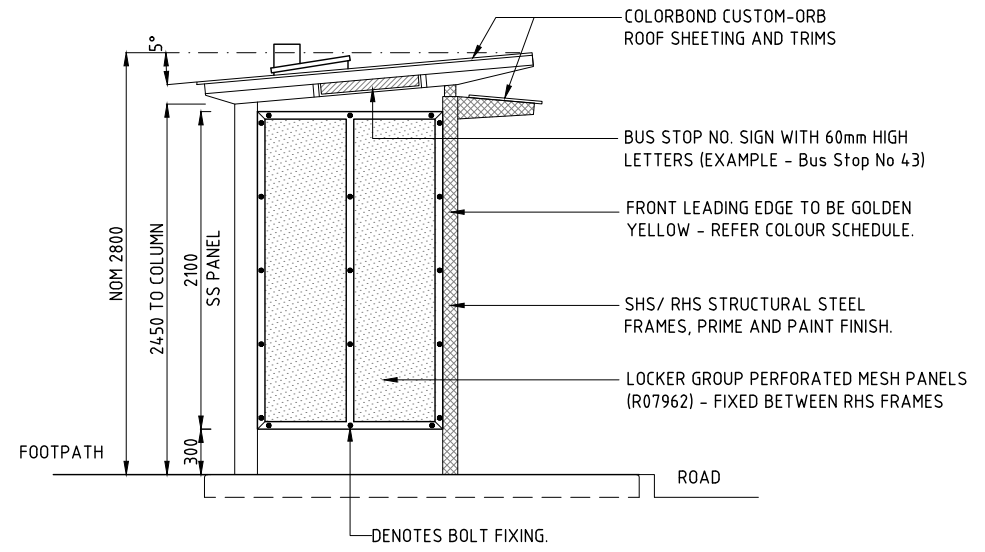


TYPICAL SIDE ELEVATION 2
SCALE A


LEGEND:

- SS 2.0mm THICK RIMEX 6WL TEXTURED MILD STEEL PANEL OR EQUAL APPROVED. PAINT FINISH.
- PM 2mm THICK LOCKER GROUP PERFORATED MESH SHEET (R07962)
- TT LOCATION OF NEW TIMETABLE HOLDER
- TGSI TACTILE GROUND SURFACE INDICATORS
- # 2500 MIN. FOR SHARED PATH
1200 MIN. FOR FOOTPATH

CONCURRED STRUCTURAL ONLY
NORTHERN TERRITORY GOVERNMENT
DEPARTMENT OF INFRASTRUCTURE, PLANNING & LOGISTICS
Level 4, Highway House, Palmerston Circuit, Palmerston
PO Box 61, Palmerston NT 0831
Signed: *Jorge Mu* 02/10/18
Registration No.: 33896ES

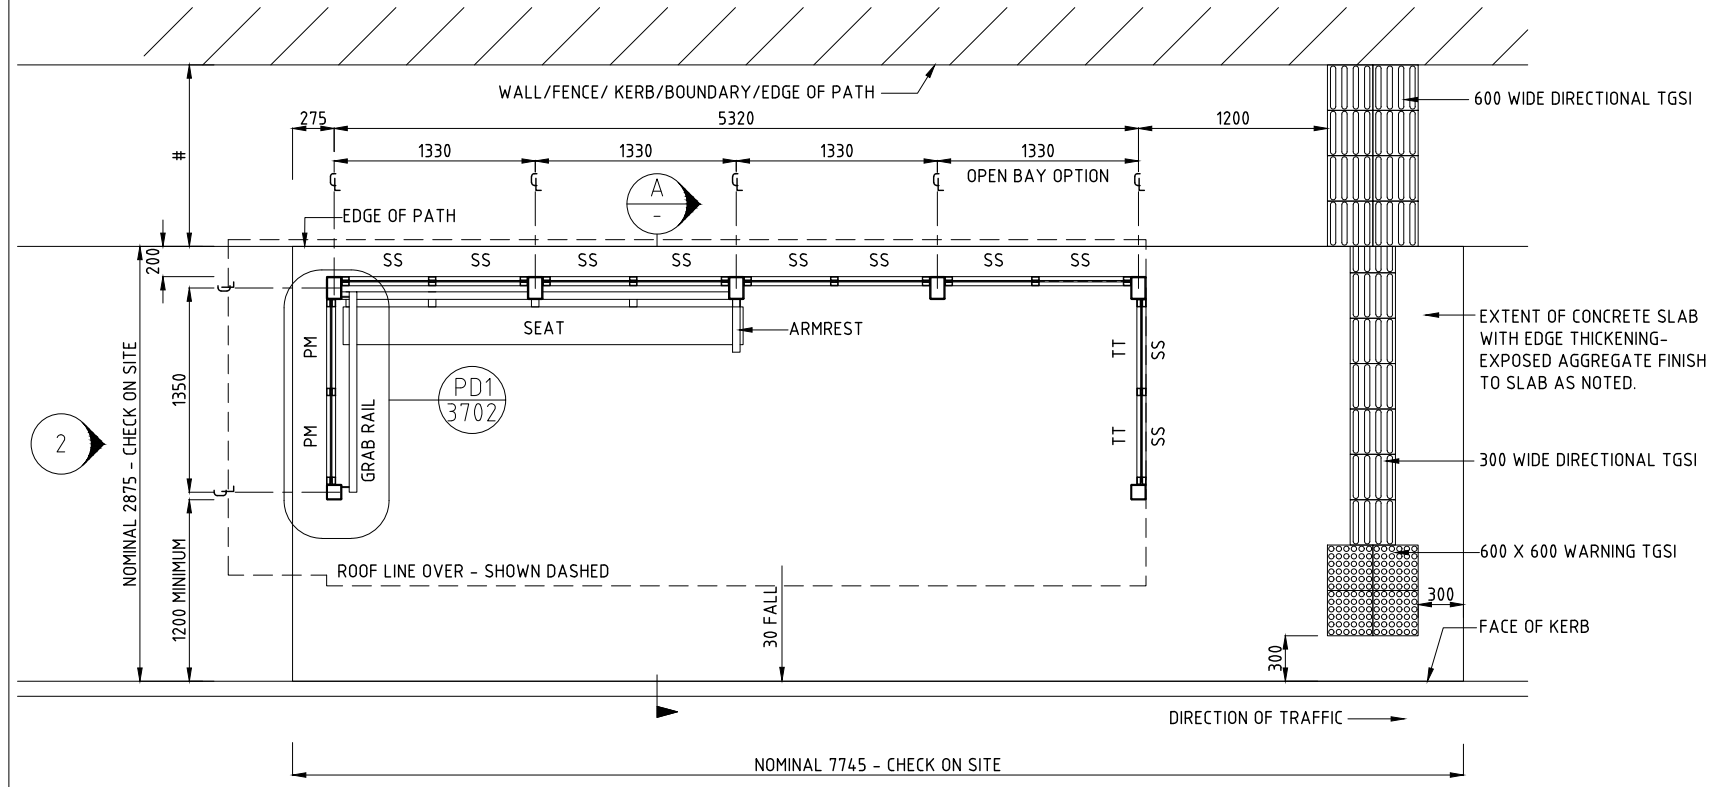


TYPICAL PLAN 1
SCALE A

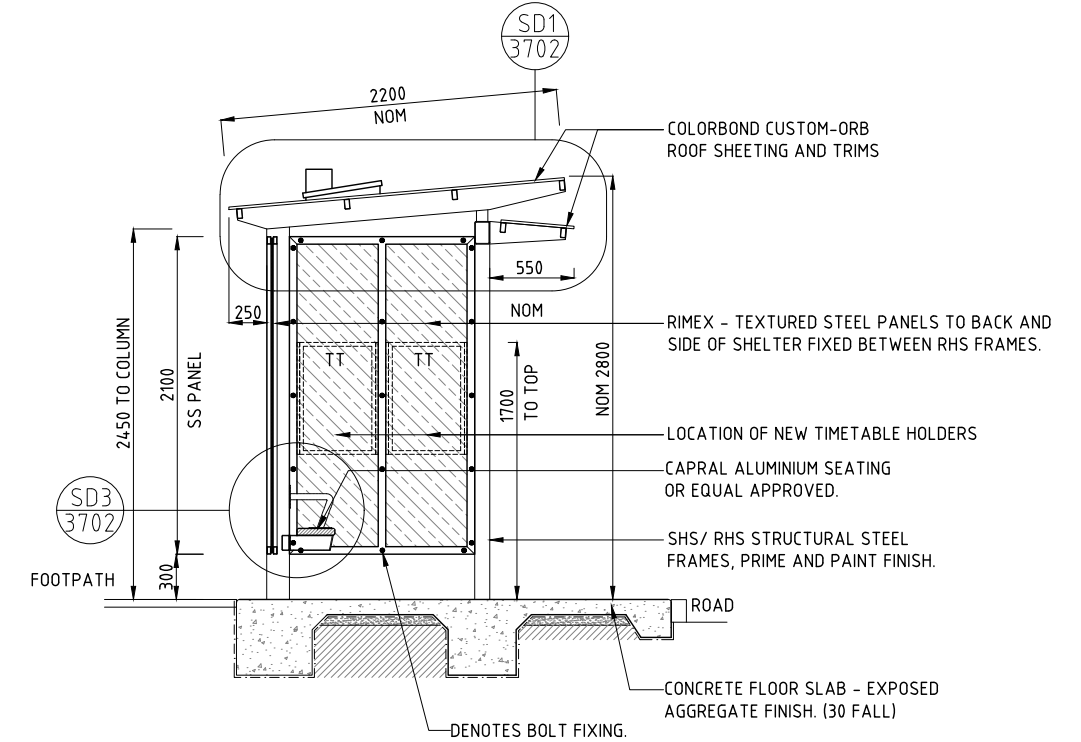

TYPICAL SECTION A
SCALE A

DRAWING IS TYPICAL ONLY. OBTAIN BUILDING PERMIT BEFORE CONSTRUCTION.

 

No.	DESCRIPTION	DATE	NAME	DEPT./COMPANY
2	MINOR AMENDMENT	OCT 2018	N.V.	EES/DIPL
1	MINOR AMENDMENT	APR 2018	N.V.	EES/DIPL
0	ISSUED AS A STANDARD DRAWING	SEPT 2017	J.LEESON	EES/DIPL
AMENDMENTS				

WARNING
BEWARE OF UNDERGROUND SERVICES.
THE LOCATIONS OF UNDERGROUND SERVICES ARE APPROXIMATE ONLY AND THEIR EXACT POSITION SHOULD BE PROVEN ON SITE. NO GUARANTEE IS GIVEN THAT ALL EXISTING SERVICES ARE SHOWN.

DRAWN CARDNO DATE 14.02.17	CHECKED CARDNO DATE 14.02.17
DESIGNED CARDNO DATE 14.02.17	CHECKED CARDNO DATE 14.02.17
DESIGN LEADER S.HATZI DATE 15/09/2017	DESIGN DIRECTOR S.JACKSON DATE 15/09/2017



STANDARD DRAWINGS
BUS SHELTERS & ASSOCIATED INFRASTRUCTURE

SHELTER - TYPE 14C - 4 BAY
TYPICAL PLAN, ELEVATION & SECTION

FILE No.	ASSET No.	SHEET No. 2 OF 6	DRAWING No. CS-3710	AMEND. 2	SHEET SIZE A1
----------	-----------	---------------------	------------------------	-------------	------------------