


30/03/2007 3:07:57 PM X:\CIVIL STANDARD DRAWINGS\B MISCELLANEOUS\1 - C(S)1830 SERIES STANDARDS\C(S)1830-0\C(S)1830-0.dgn

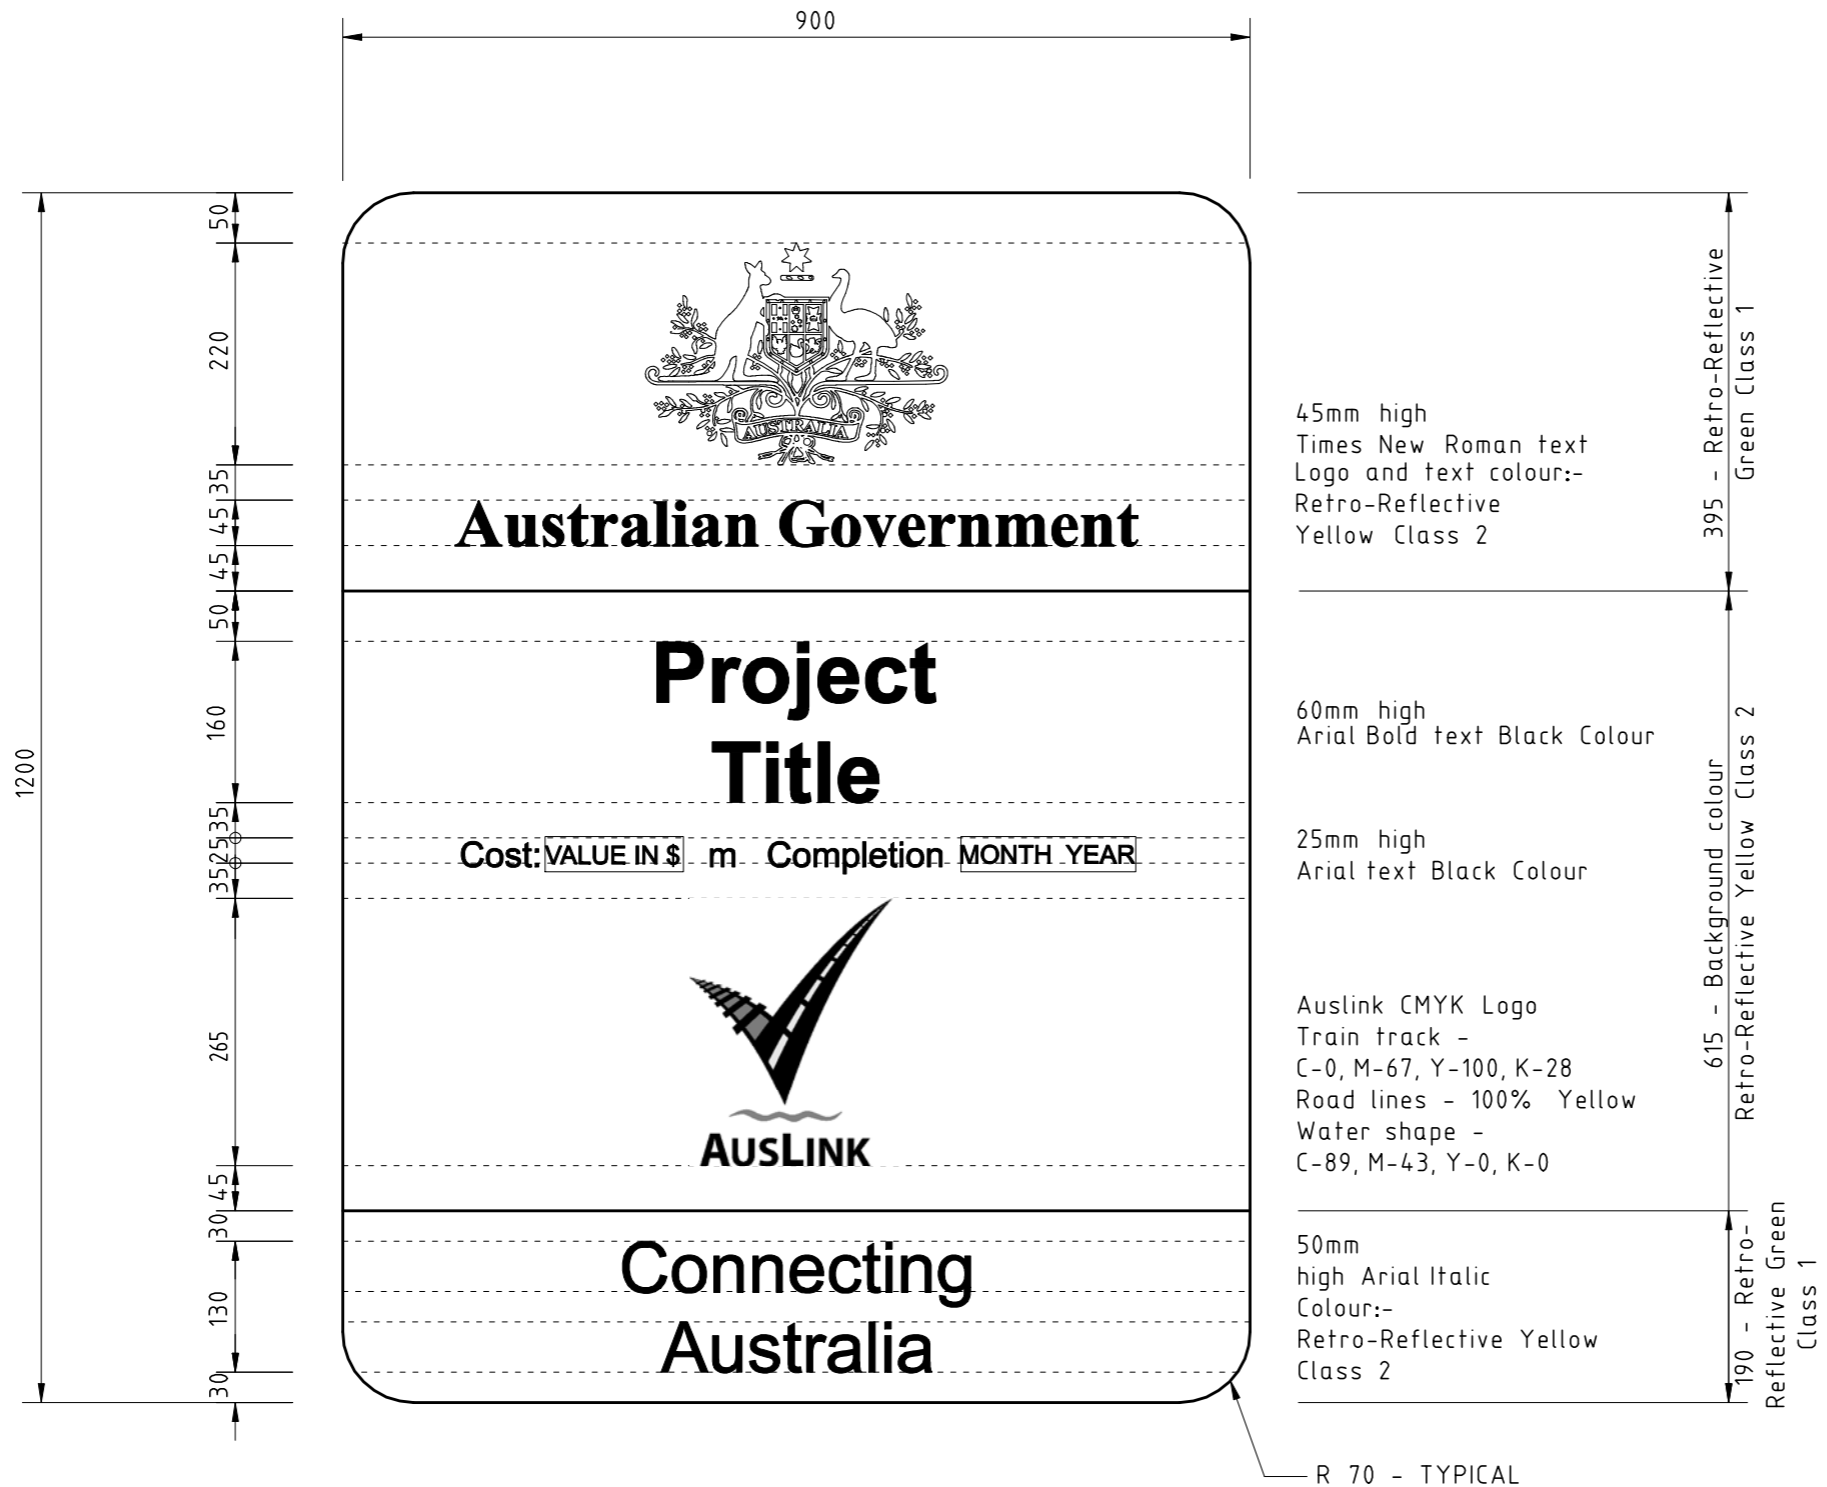

**NOTES:**

1. ALL DIMENSIONS ARE IN mm.
2. FIX THE SIGN TO POST BY APPROVED METHOD.
3. SUPPORT THE NOTICE BOARD ON A SINGLE 60 O.D. x 4.5 CHS GALVANISED POST.
4. SET THE POST IN N20 CONCRETE IN A 300 DIA. x 1200 DEEP HOLE. THIS SIZE MAY BE MODIFIED IN ROCK AS DETERMINED BY THE SUPERINTENDENT.
5. HEIGHT - SIGN BOARD TO BE 1000 TO 1500mm FROM GROUND.

No.	DESCRIPTION	DATE	NAME	DEPT./COMPANY
AMENDMENTS				

DRAWN	S.H.W.	CHECKED	
DATE	May 2006	DATE	
DESIGNED	G.C.	CHECKED	
DATE	May 2006	DATE	
DESIGN PROJECT LEADER		PROJECT OFFICER	
DATE	31 March 2006	DATE	



**Northern Territory Government**  
Department of Planning and Infrastructure

STANDARD DRAWING				
AUSLINK 100% FEDERALLY FUNDED				
SPECIFIC PROJECT NOTICE BOARD				
FOR PROJECT BETWEEN \$2m AND \$5m				
FILE No.	ASSET No.	SHEET No.	DRAWING No.	AMEND.
		1 OF 1	C(S)1830 - 0	
				SHEET SIZE A1