




01/03/2007 4:12:09 PM X:\CIVIL STANDARD DRAWINGS\B MISCELLANEOUS\5 - CS12200 SERIES STANDARDS - BUS SHELTERS\CS12208 - 0.dgn

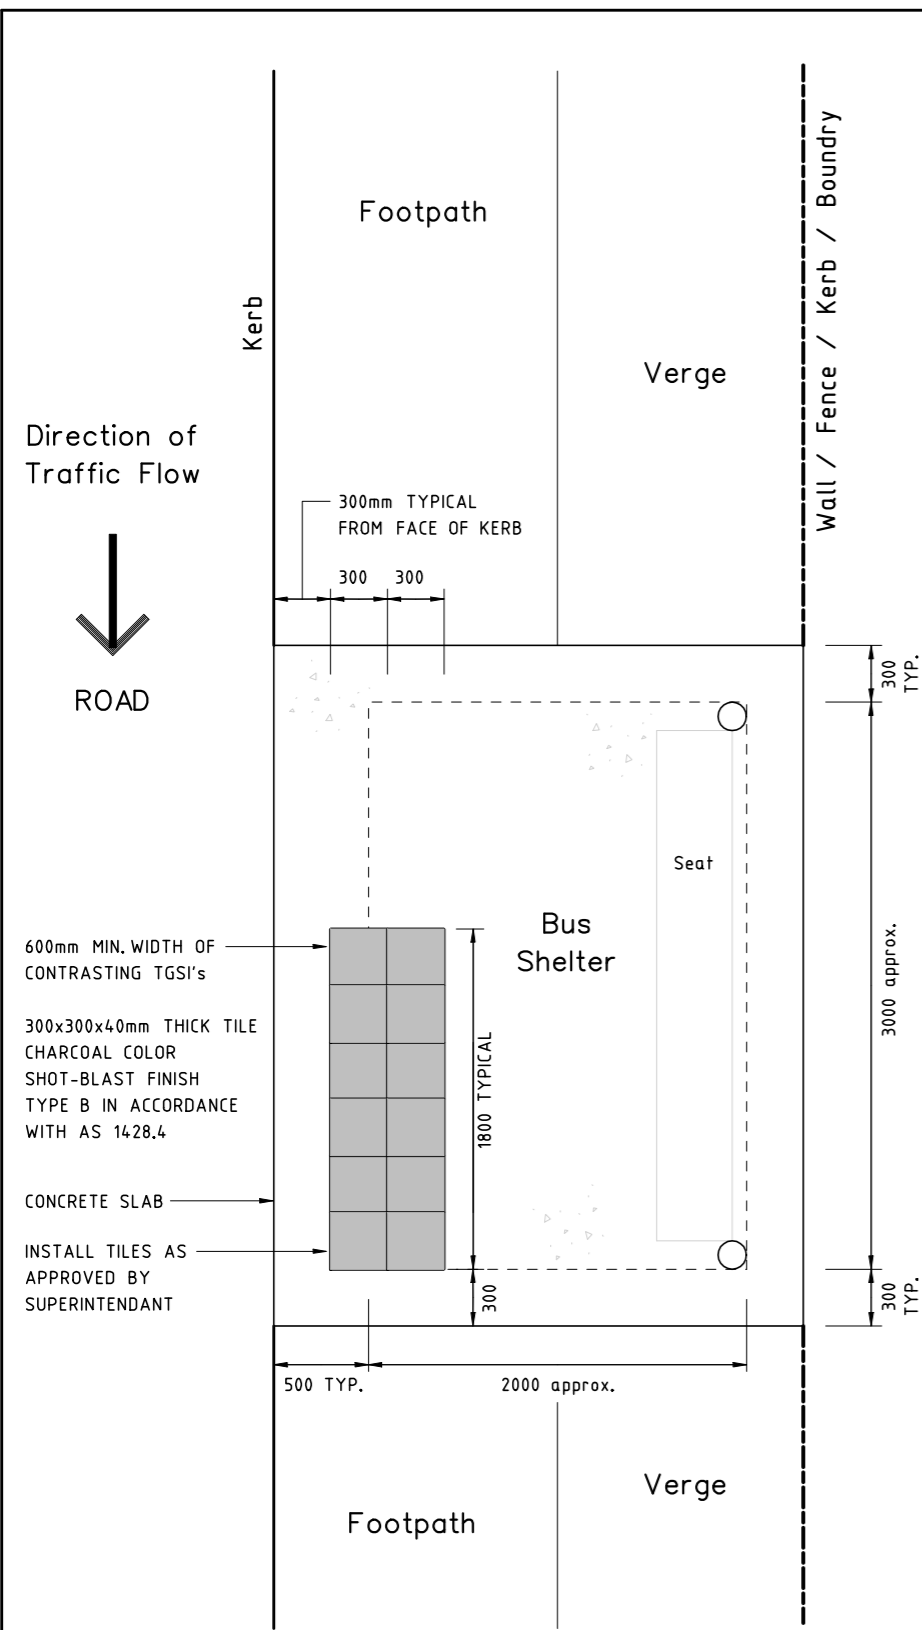

Typical Single Sided Shelter Facing the St. backing up to a Boundry within a Verge

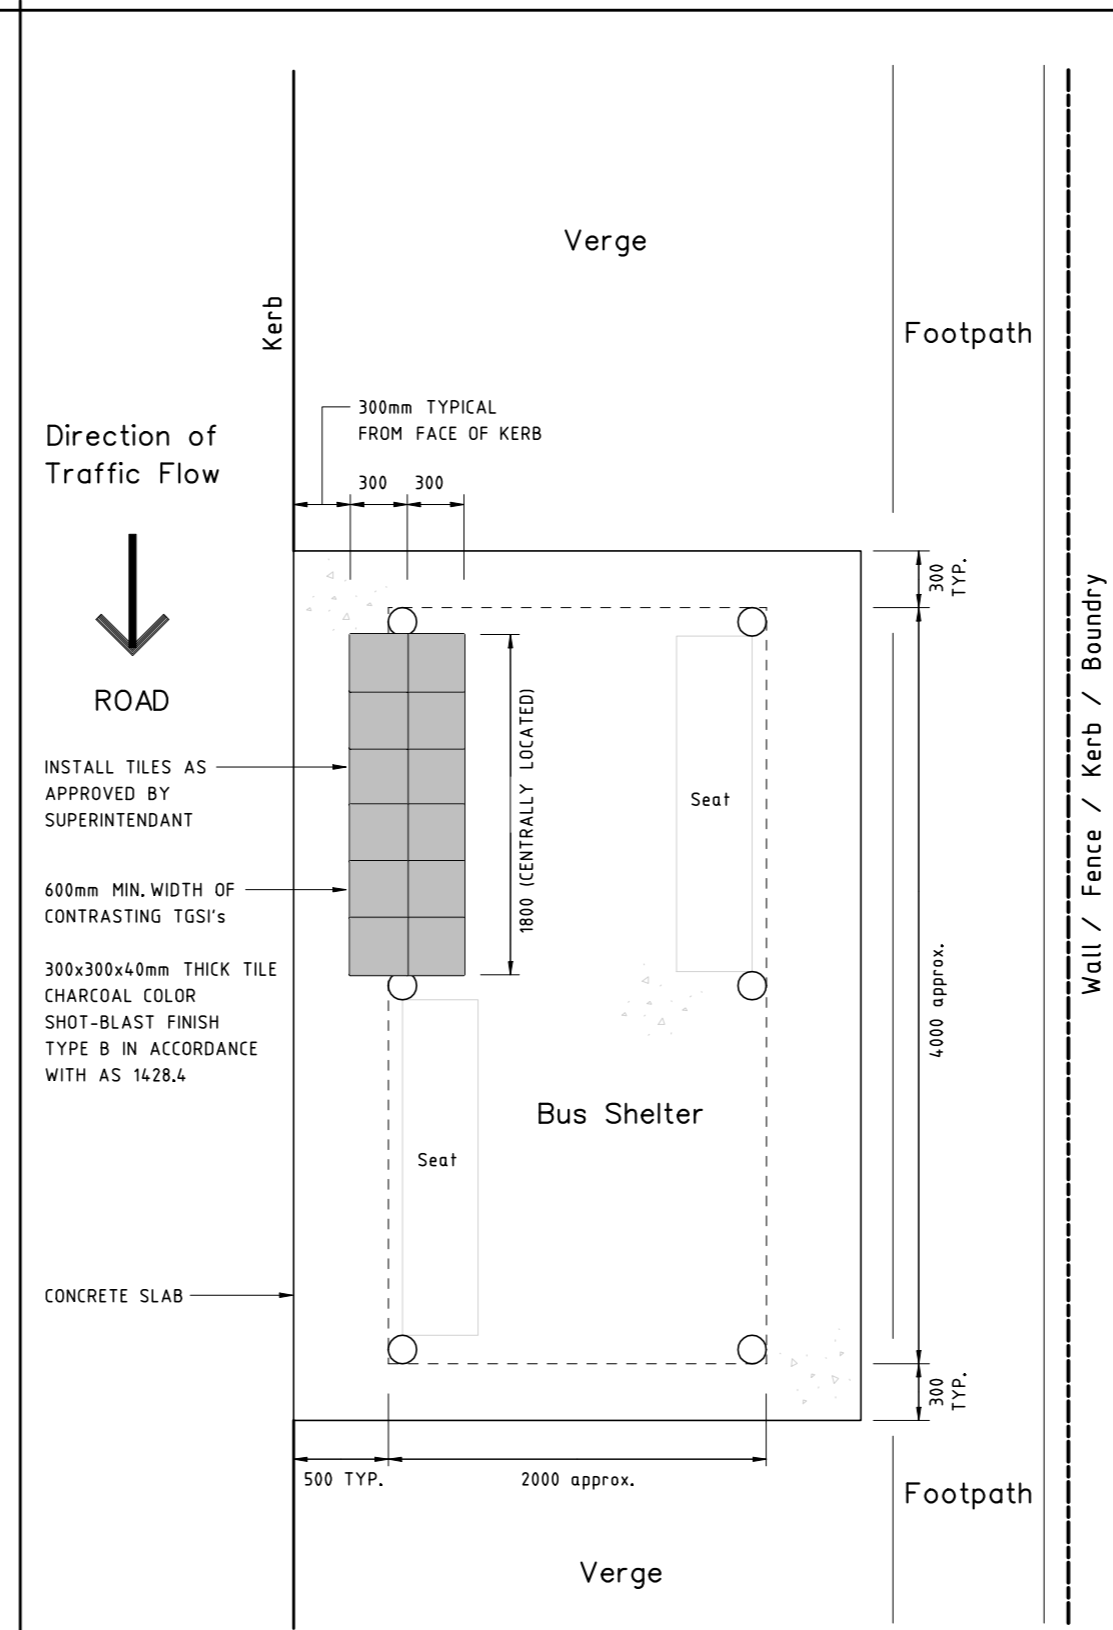

Typical 4m Double Sided Shelter Facing the St. backing up to a Boundry or Footpath

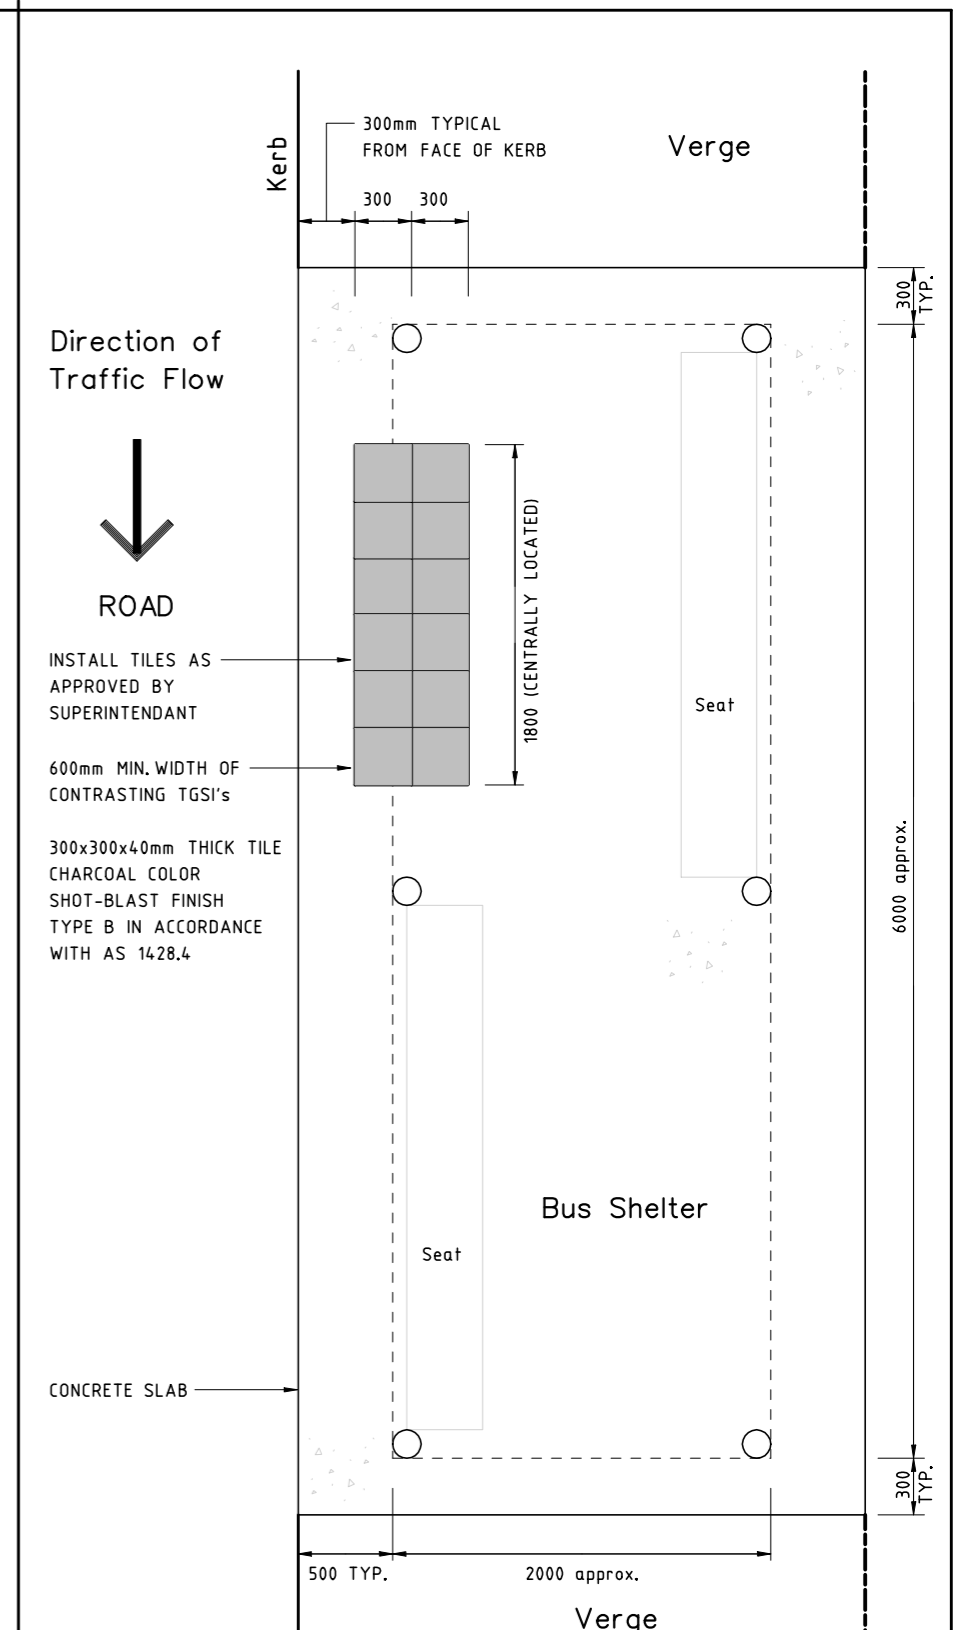

Typical 6m Double Sided Shelter Facing the St. backing up to a Boundry or Footpath

No.	DESCRIPTION	DATE	INIT.
AMENDMENTS			

DRAWN	TMcK	CHECKED	
DATE	Jan 2001	DATE	
DESIGNED		CHECKED	
DATE		DATE	
DESIGN PROJECT LEADER		PROJECT OFFICER	
DATE		DATE	

DRAWN	TMcK	CHECKED	
DATE	Jan 2001	DATE	
DESIGNED		CHECKED	
DATE		DATE	
DESIGN PROJECT LEADER		PROJECT OFFICER	
DATE		DATE	


Northern Territory Government
 Department of Planning and Infrastructure

STANDARD DRAWING				
INSTALLATION OF TACTILE INDICATORS				
IN NEW BUS SHELTERS				
BUS SHELTERS - PLAN				
FILE No.	ASSET No.	SHEET No.	DRAWING No.	AMEND.
		1 OF 1	C(S)2208 - 0	
				SHEET SIZE A1