

COLOUR SCHEDULE...

REFERENCE No.	ITEM	COLOUR
1		
2		
3		
4		


1

2

3

4

NOTE...
FINAL COLOURS TO BE APPROVED
BY SUPERINTENDENT.

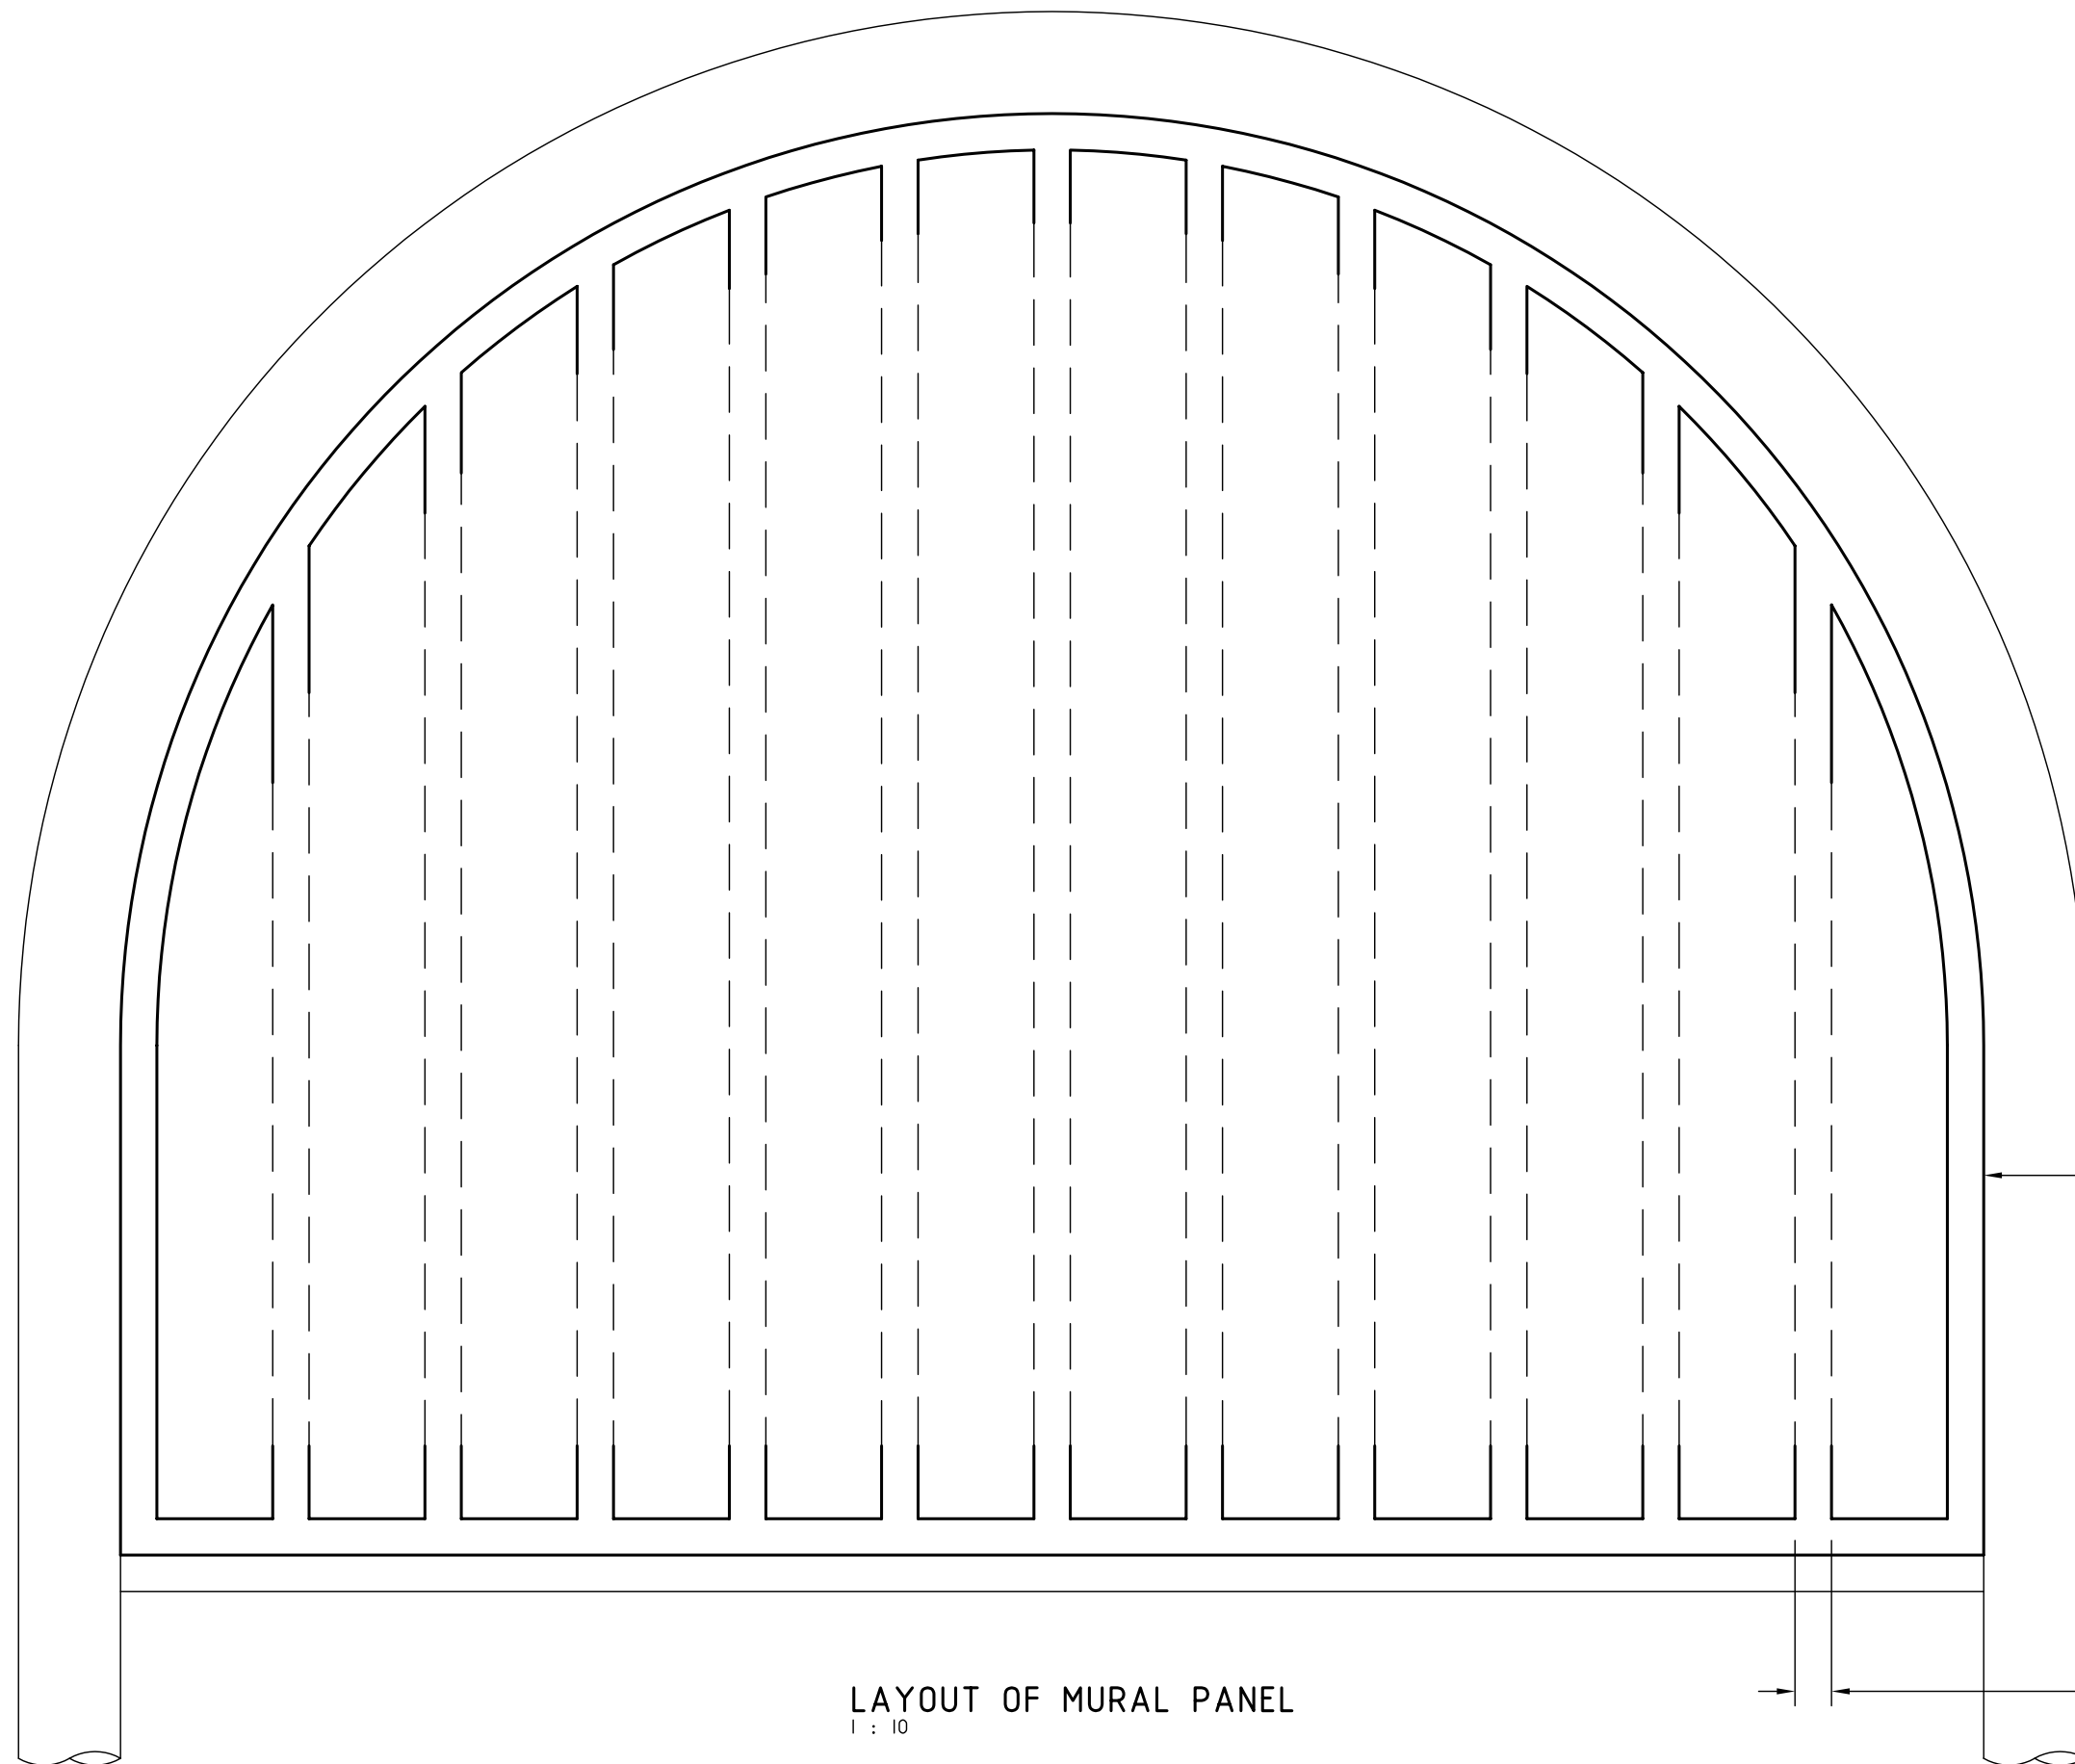

LAYOUT OF MURAL PANEL
1 : 10

A

50 FOR 6500 HIGH FRAME.
35 FOR 4500 HIGH FRAME.

No.	AMENDMENT / DESCRIPTION	DATE	APPR.'D
A	DEPARTMENT LOGO ALTERED. REDRAWN FOR 6500 AND 4500 FRAMES.	FEB.03	G.C.

DRAWN	T.F.	CHECKED	
DATE	APR'95	DATE	
DESIGN	G.C.	CHECKED	
DATE	APR'95	DATE	
PROJECT OFFICER		SUPERVISING ENG./ARCH.	
DATE		DATE	24.04.95


Northern Territory Government
 Department of Infrastructure, Planning and Environment

STANDARD DRAWING

MULTI-USER ADVERTISING SIGN FRAME
BLANK MURAL LAYOUT FOR
6500 AND 4500 FRAMES

CAD FILE	SCALE
C(S)1819	AS SHOWN
SHEET	FILE No.
1 of 1	CA95-0337
DRAWING No.	AMEND.
C(S)-1819	A