



3/07/2008 2:02:22 PM X:\CIVIL STANDARD DRAWINGS\MISCELLANEOUS.V - CS2100 SERIES STANDARDS - MAINTENANCE TYPICAL CROSS SECTIONS\CS2101 - ALL\CS2101 - A.VS2101 - 4.dwg

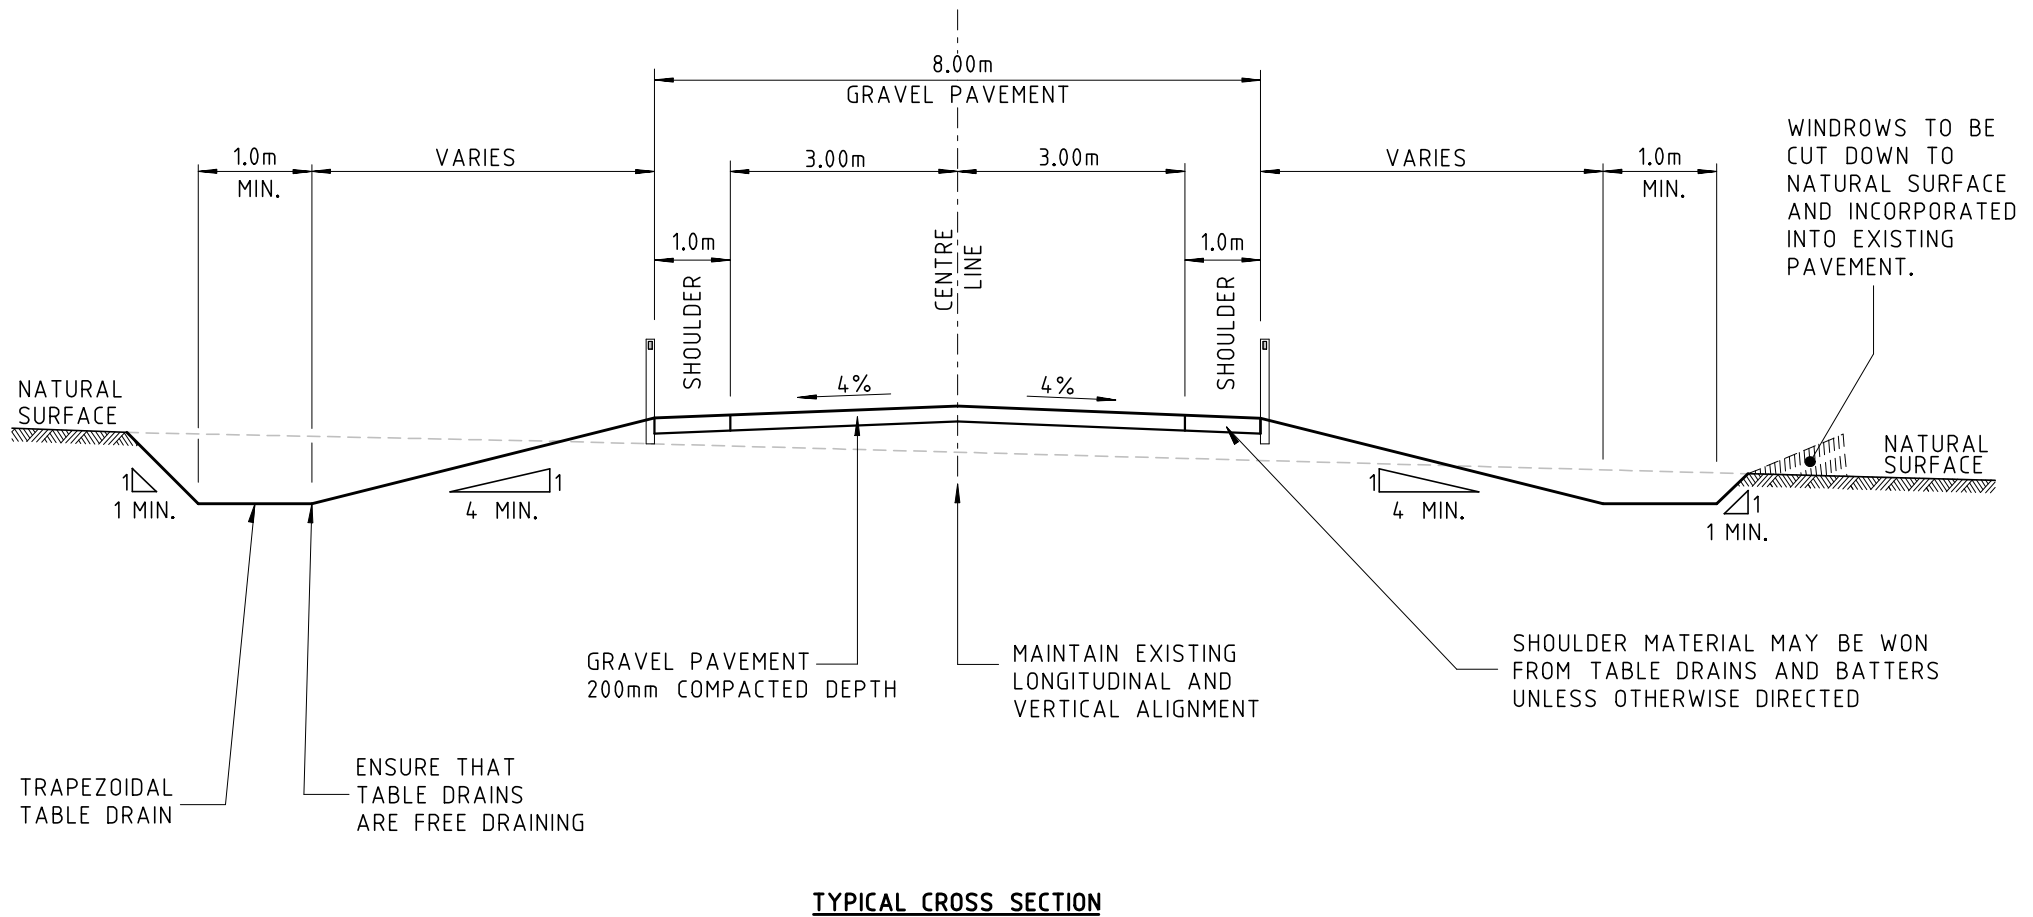

**TYPICAL CROSS SECTION**

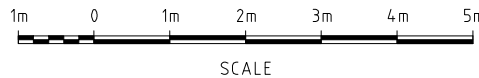

**VERSION 5**

SPECIFICATION No. ....

No.	DESCRIPTION	DATE	INIT.
4	AMENDED TO SUIT CONTRACT - 200mm COMPACTED DEPTH OF GRAVEL PAVEMENT.	JULY 2008	K.S.
1	AMENDED TO SUIT CONTRACT.	AUG. 2007	A.J.
AMENDMENTS			

THIS DRAWING WAS CREATED FROM REDUNDANT C(S)2007-1

DESIGNED	DATE	CHECKED	DATE
DATE	DESIGN PROJECT LEADER	DATE	PROJECT OFFICER
DATE	20 MAY 2002	DATE	



STANDARD SPECIFICATION FOR 8.0m GRAVEL PAVEMENT RESURFACING TYPICAL CROSS SECTION "B"			
FILE No.	ASSET No.	SHEET No.	DRAWING No.
		OF	CS2101 - 4
			AMEND. A4