



NOTES:

- 1 SERVICE LOCATIONS ARE NOMINAL ONLY AND CLEARANCES WILL BE REQUIRED FROM TRANSPORT INFRASTRUCTURE OF THE DEPARTMENT OF INFRASTRUCTURE, PLANNING AND ENVIRONMENT PRIOR TO ANY SERVICE INSTALLATION WITHIN ARTERIAL ROAD RESERVES.
- 2 NO LONGITUDINAL SERVICES WILL BE PERMITTED IN FREEWAYS OR EXPRESSWAYS.
- 3 THE NOMINATED SERVICE LOCATIONS INDICATE THE NORMAL CORRIDORS AVAILABLE FOR SERVICES WITHIN ROAD RESERVES, AND SERVICE AUTHORITIES SHALL MAKE PROVISION FOR ADDITIONAL SERVICE CORRIDORS OUTSIDE THE ROAD RESERVE WHERE THESE ARE REQUIRED.
- 4 TRUNK SERVICES SHALL BE LOCATED OUTSIDE THE ROAD RESERVE EXCEPT WHERE SPECIFIC PROVISION HAS BEEN MADE FOR TRUNK SERVICES, WHERE THEY CAN BE ACCOMMODATED IN EXISTING ALLOCATIONS OR WHERE AGREEMENT HAS BEEN MADE WITH TRANSPORT INFRASTRUCTURE OF THE DEPARTMENT OF INFRASTRUCTURE PLANNING AND ENVIRONMENT.
- 5 STREET LIGHTING SCHEMES ARE SUBJECT TO TRANSPORT INFRASTRUCTURE APPROVAL. (REFER DEPARTMENT OF INFRASTRUCTURE, PLANNING AND ENVIRONMENT STREET LIGHTING POLICY/ GUIDELINES).
- 6 WHERE SHARED CORRIDORS ARE INDICATED, IT IS THE RESPONSIBILITY OF THE SERVICE AUTHORITIES TO LIAISE REGARDING THESE SERVICE LOCATIONS.
- 7 VERGES MAY ALSO ACCOMMODATE ALL OR SOME OF :
 I) STORMWATER DRAINAGE ADJACENT TO KERB OR SHOULDER,
 II) LANDSCAPING BUFFERS,
 III) FOOTPATHS / CYCLEPATHS.
- 8 SHOULDERS AND OPEN DRAINS MAY BE ADOPTED IN LIEU OF KERBS AND UNDERGROUND DRAINAGE.
- 9 RURAL AREAS :- NOMINAL LOCATIONS INDICATED FOR "ARTERIAL" ROADS SHALL APPLY FOR DISTRIBUTION AND RETICULATION SERVICES ON RURAL ROADS.

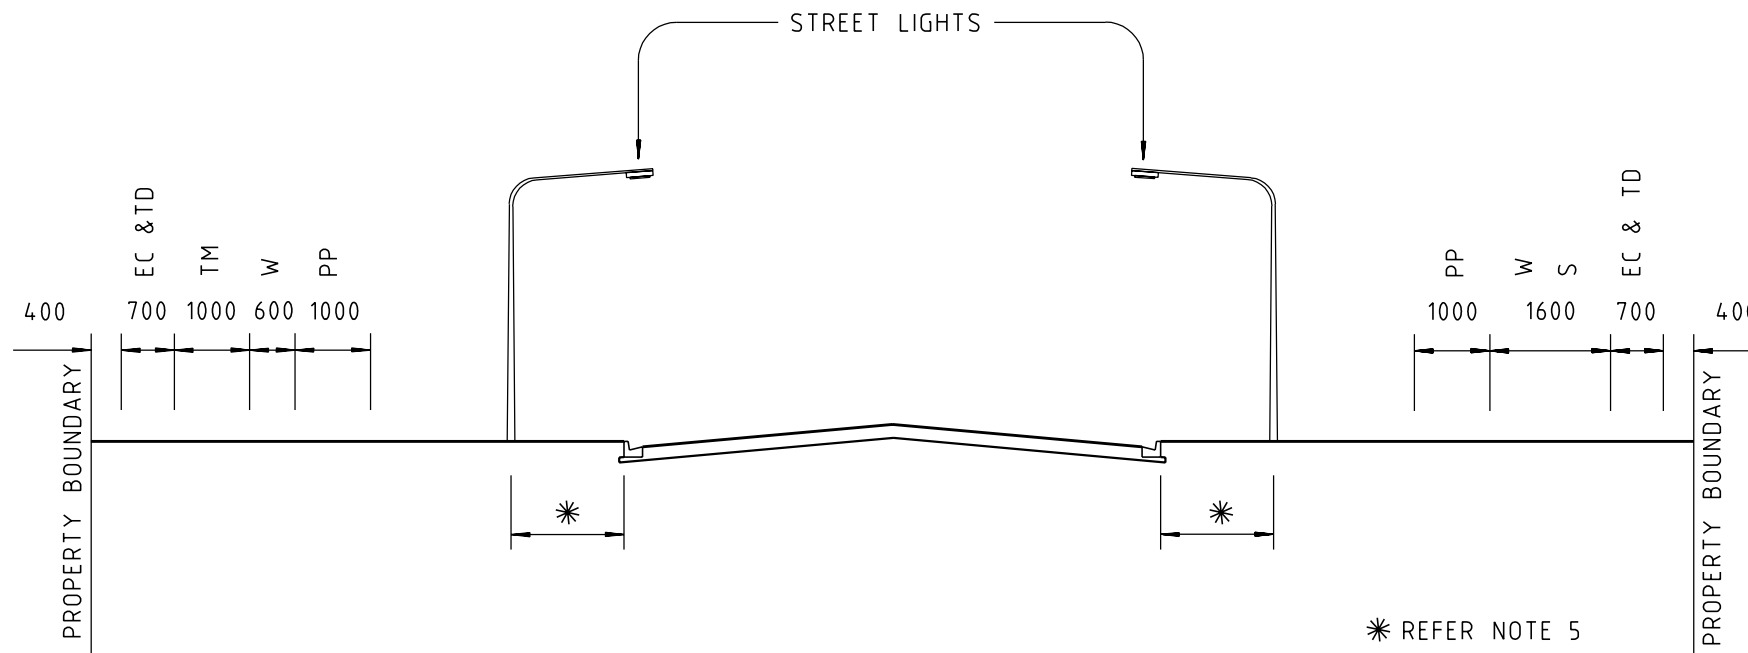

ROAD VERGE LESS THAN 10 METRES

NOT TO SCALE

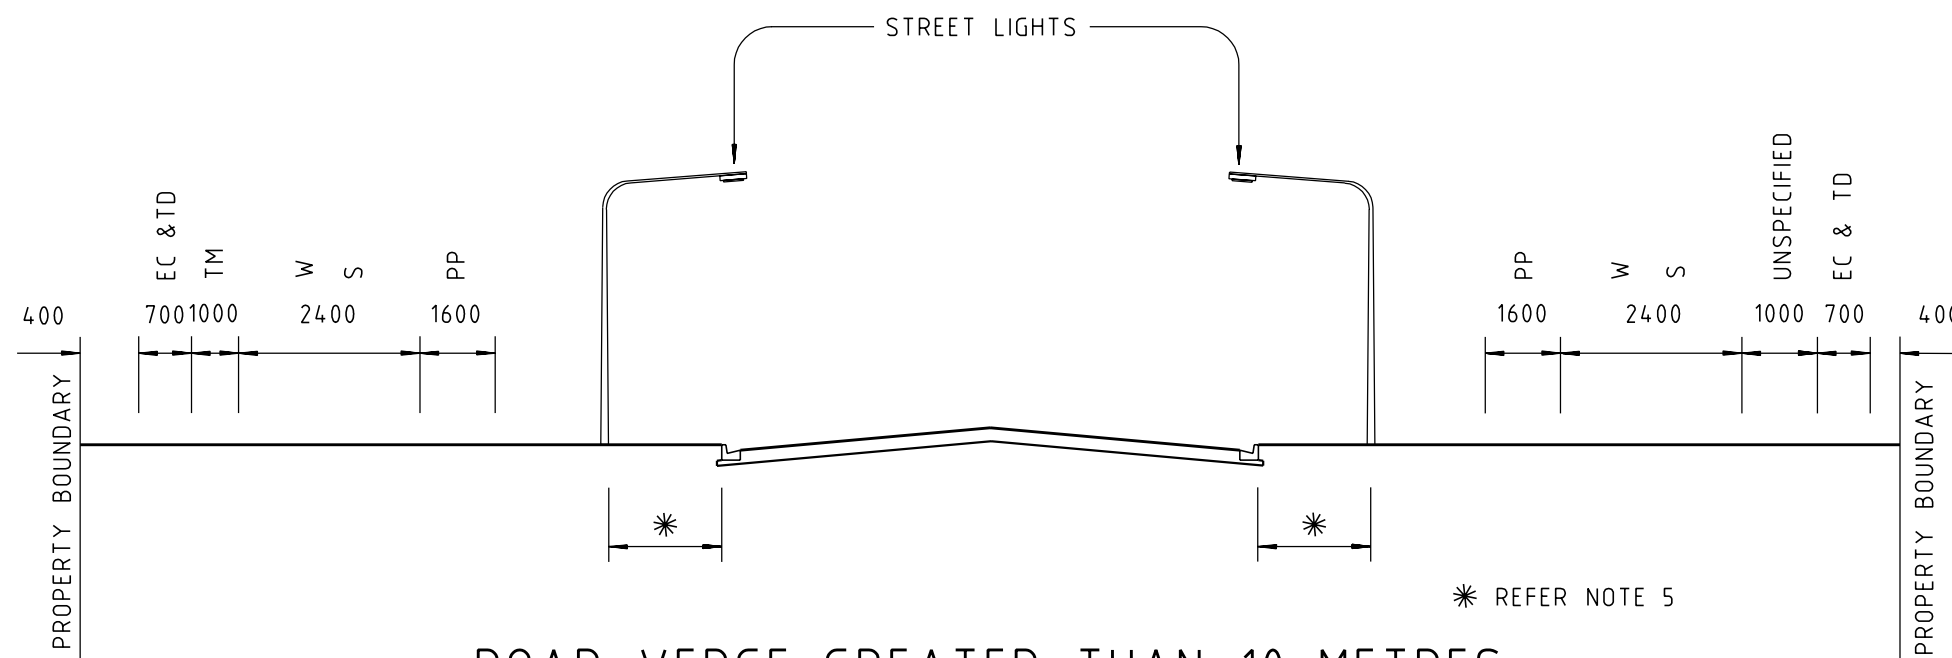


ROAD VERGE GREATER THAN 10 METRES

NOT TO SCALE

LEGEND

EC - UNDERGROUND POWER	TM - TELECOM MAIN / TRUNK	W - WATER SUPPLY
TD - TELECOM DISTRIBUTION	S - SEWER MAINS	PP - OVERHEAD POWER
UNSPECIFIED - CORRIDOR TO ACCOMODATE FUTURE UNSPECIFIED NEEDS e.g. GAS		

4/03/2003 2:21:49 PM X:\NTS\STANDARDS\7 Misc\CS1903.dwg

No.		DESCRIPTION		DATE	INIT.	DRAWN K. SCHULZE AUG, 1995 DATE DESIGNED J.R. OCT, 1992 DATE DESIGN PROJECT LEADER PROJECT OFFICER DATE 28 MAY 2002	CHECKED DATE CHECKED DATE PROJECT OFFICER DATE	 Northern Territory Government Department of Infrastructure, Planning and Environment	STANDARD DRAWING ARTERIAL ROADS NOMINAL SERVICE LOCATIONS		SCALE	SHEET No.	DRAWING NUMBER	AMEND.	SHEET SIZE
		AMENDMENTS							AS SHOWN	1 OF 1	(S)1903		A1		