


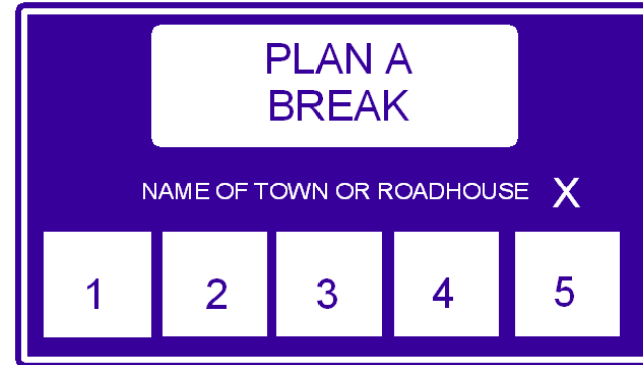

(M1)

(M1) WILL GO TO (X) LOCATION IF NEXT ALONG THE ROUTE

(M2) WILL GO TO (X) LOCATION IF NEXT ALONG THE ROUTE



(M2)

USED WHEN LEAVING A TOWN OR ROADHOUSE



(M3)


USED WHEN ARRIVING AT A TOWN OR ROADHOUSE



EXAMPLE

IF FACILITIES ARE PRESENT, THE HIERARCHY IS:

1. POLICE s24
2. HOSPITAL s1
3. FUEL s3
4. PHONE s2
5. TOILETS s16
6. ACCOMMODATION s6
7. REFRESHMENTS s7
8. CARAVAN PARK s9

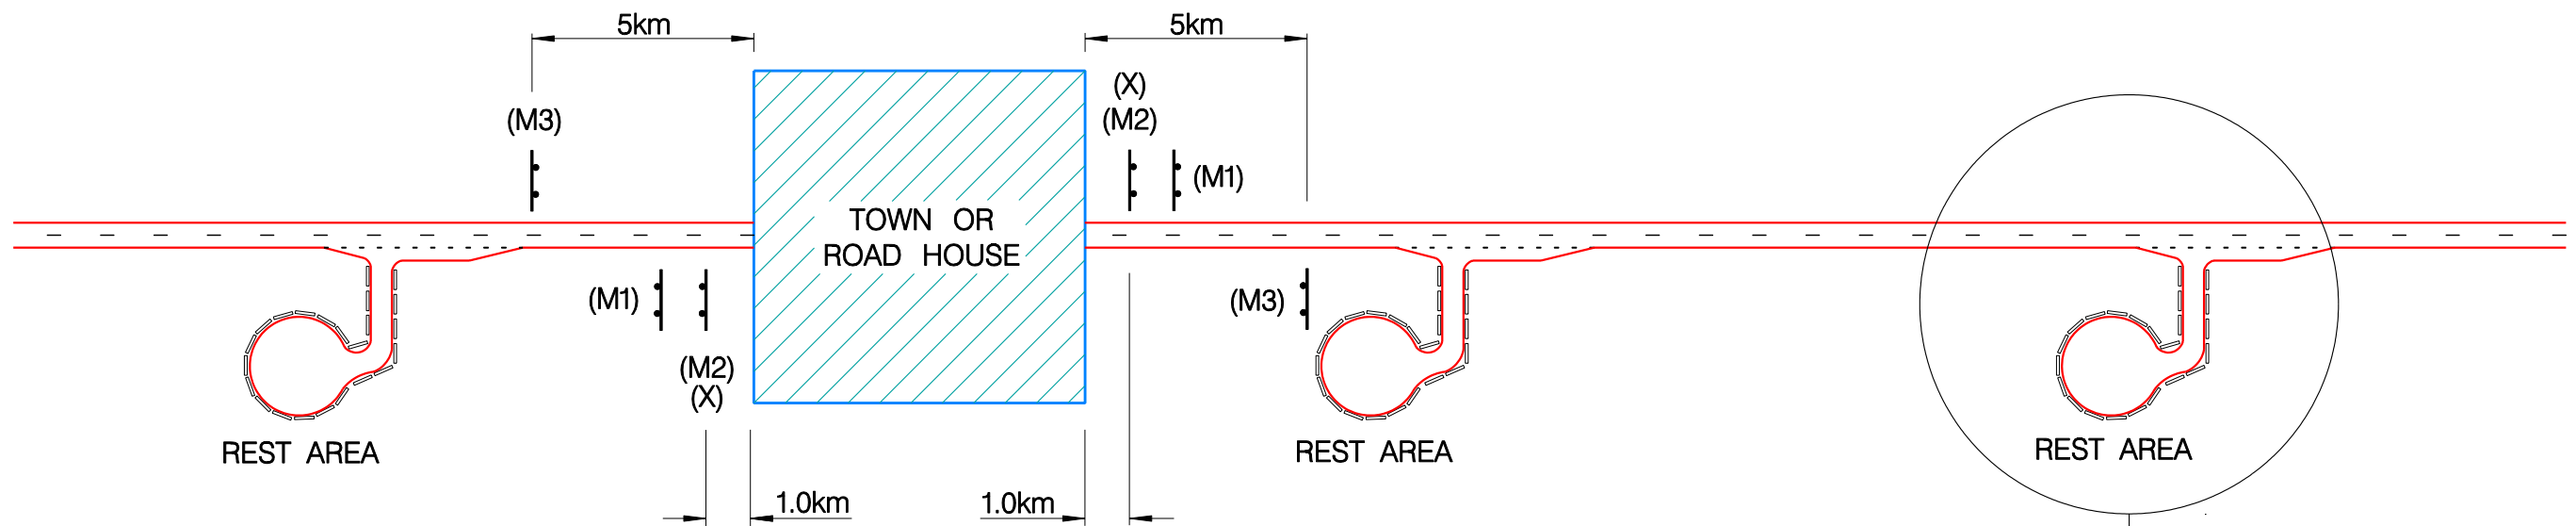

FOR SIGNAGE DETAILS REFER TO DRAWINGS R04-1620-0; R04-1621-0; R04-1622-0 & R04-1623-0.

DATES SIZES FILES

No.	DESCRIPTION	DATE	INIT.
	AMENDMENTS		

DRAWN	J. TALSMA	CHECKED	
DATE	JULY 2004	DATE	
DESIGNED	J. TALSMA	CHECKED	
DATE	JULY 2004	DATE	
DESIGN PROJECT LEADER	<i>[Signature]</i>	PROJECT OFFICER	
DATE	SEPT. 2004	DATE	


Northern Territory Government
 Department of Infrastructure, Planning and Environment

STANDARD DRAWING NORTHERN TERRITORY HIGHWAY SERVICE SIGNS INCORPORATING REST AREA SIGNAGE				
FILE No.	ASSET No.	SHEET No.	DRAWING No.	AMEND.
		1 OF 5	C(S)1600	0
				SHEET SIZE A1