

9/04/2010 10:12:00 AM X:\CIVIL STANDARD DRAWINGS\8 MISCELLANEOUS\1 - (S1800 SERIES STANDARDS\CS1826-2)\CS1826 - 2.dgn

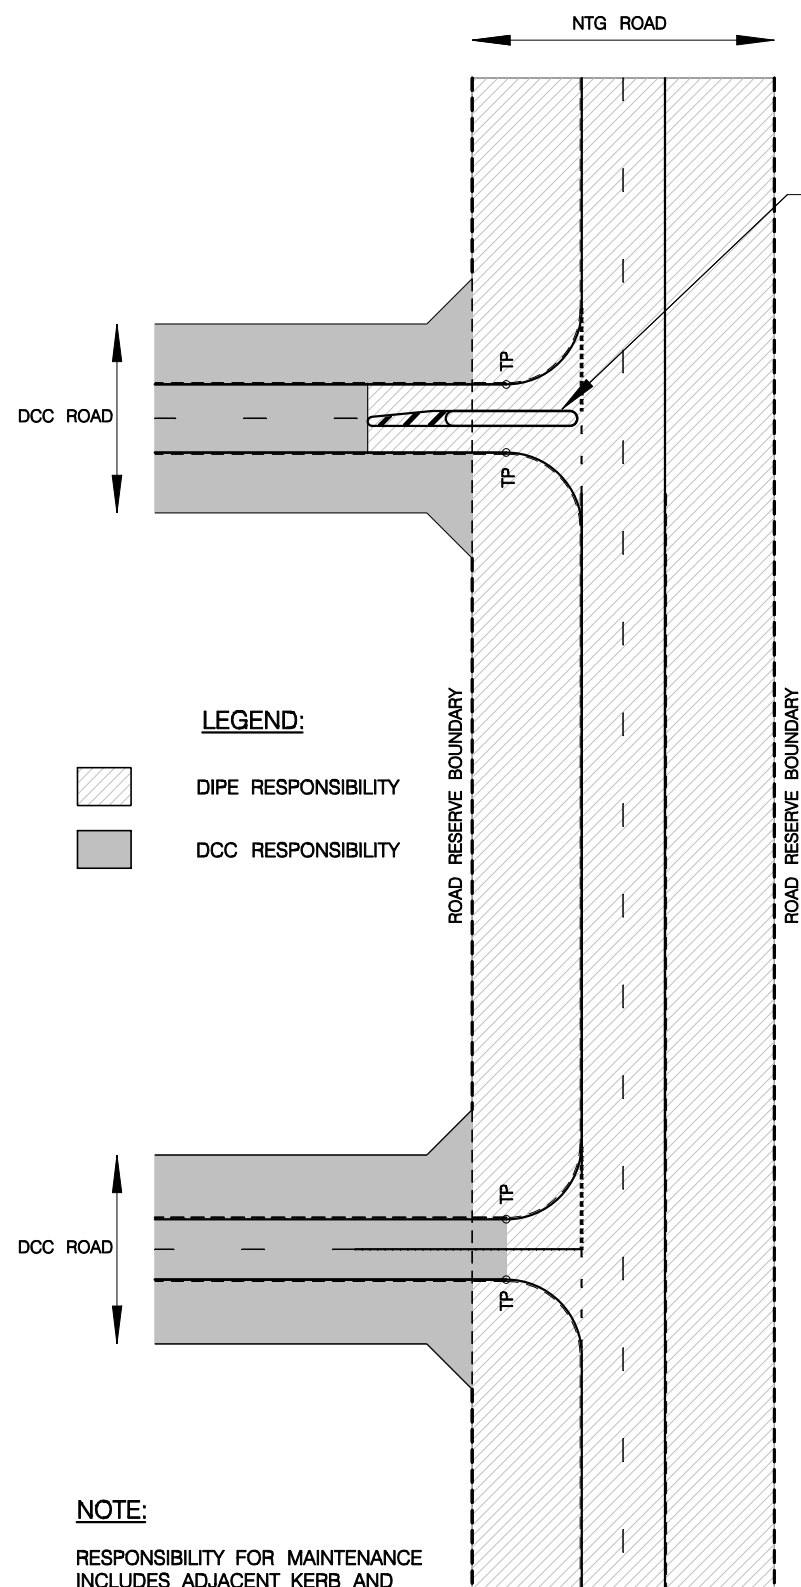


FIGURE 1

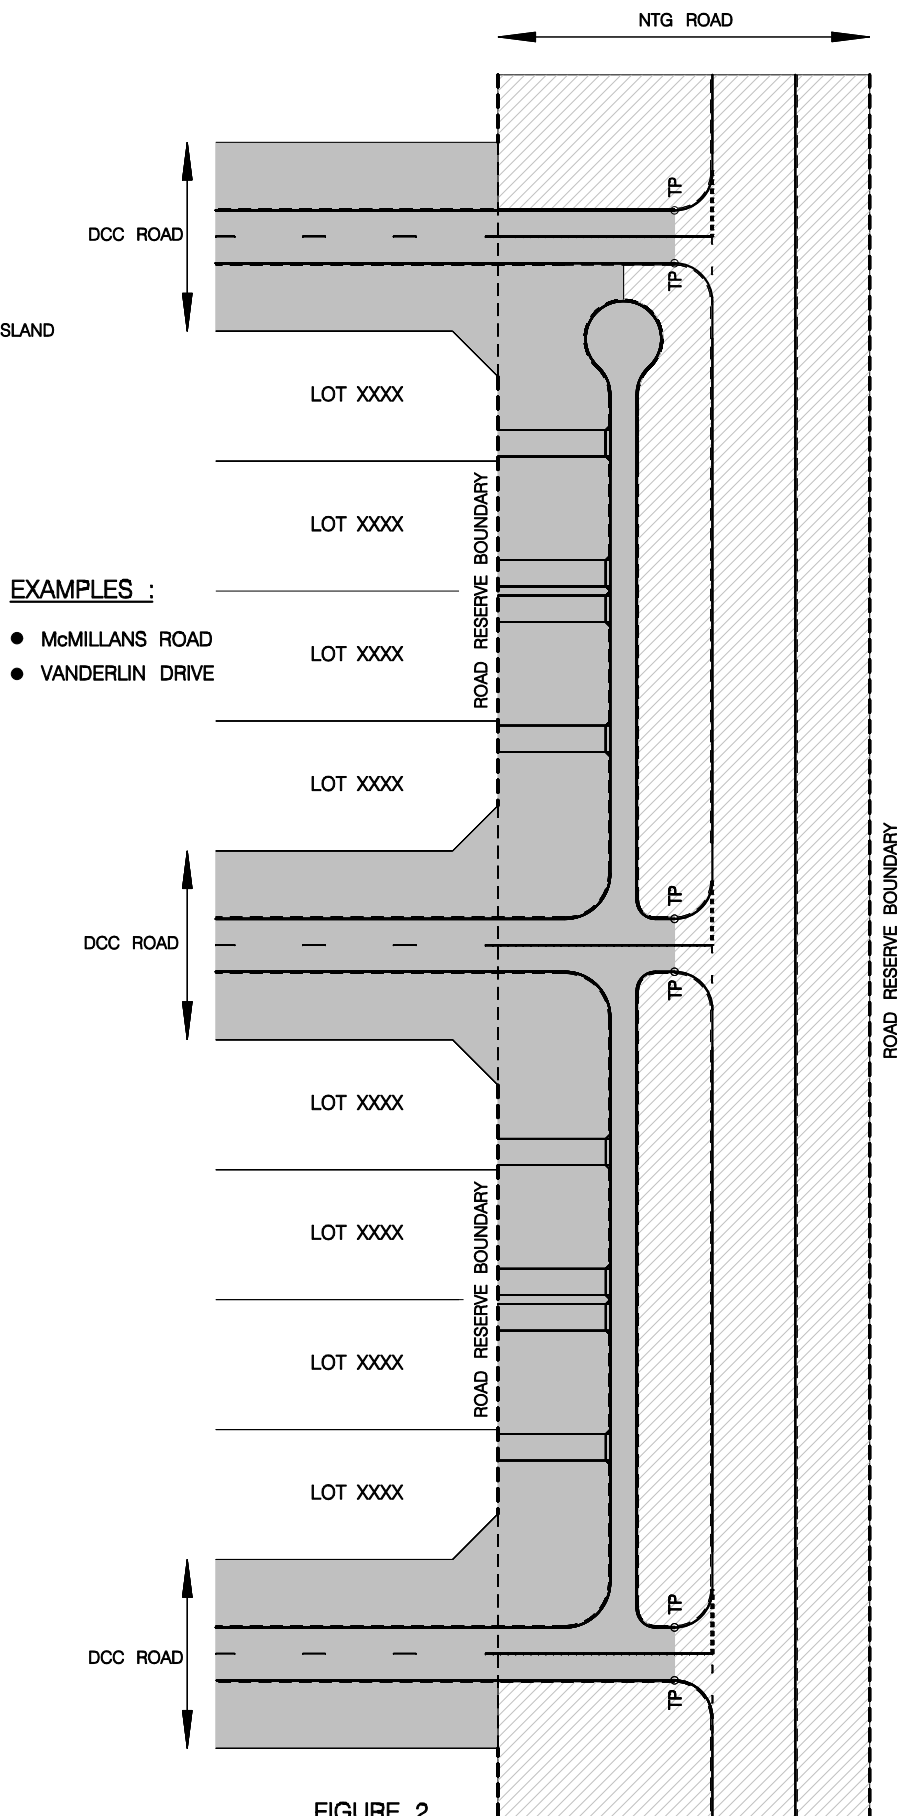


FIGURE 2

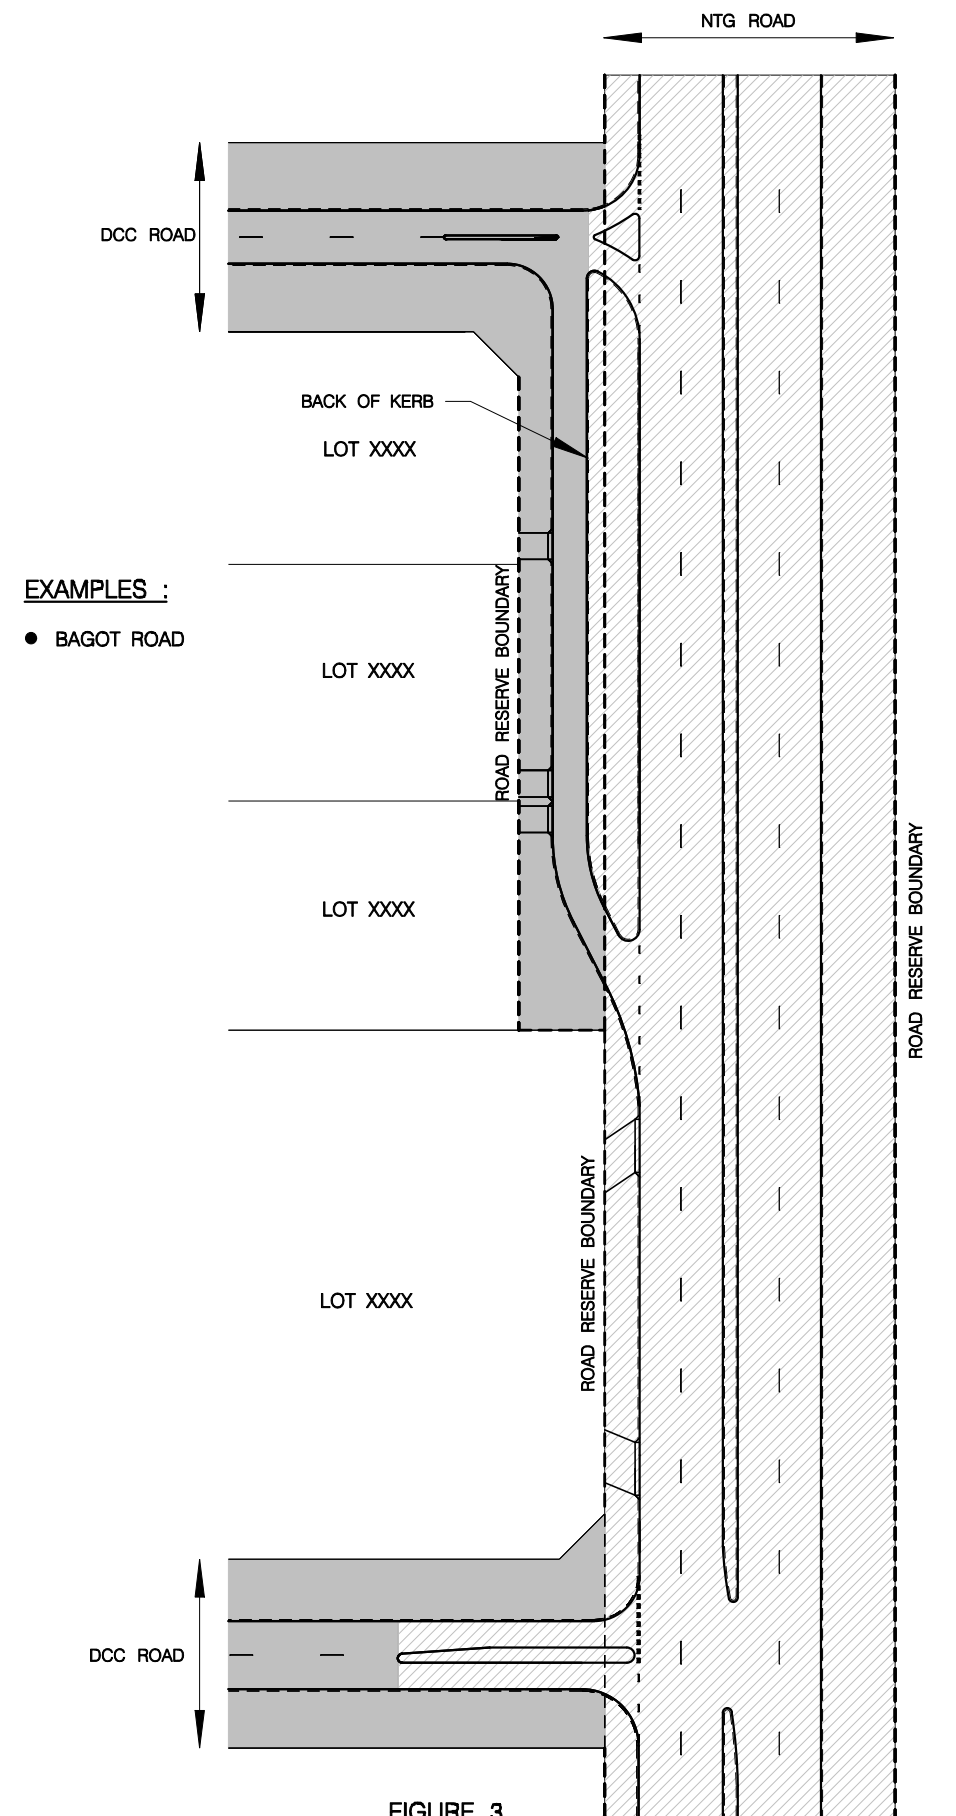


FIGURE 3

No.	DESCRIPTION	DATE	INIT.
2	DEPARTMENT LOGO ALTERED	APRIL 2010	W L
1	SHADING ADJUSTED FOR SERVICE ROAD IN FIG 3	JUNE 2004	A W
AMENDMENTS			

DRAWN	A.D.	CHECKED	
DATE	JUNE 2003	DATE	CHECKED
DESIGNED	A.D.	DATE	CHECKED
DATE	JUNE 2003	DATE	
DESIGN PROJECT LEADER	<i>William Mookie</i>	PROJECT OFFICER	
DATE	JUNE 2003	DATE	

Northern Territory Government
 Department of Construction and Infrastructure

STANDARD DRAWING		TYPICAL MAINTENANCE RESPONSIBILITY		DEMARICATION PLANS	
FILE No.	ASSET No.	SHEET No.	OF	DRAWING No.	AMEND.
				CS1826 - 2	2
					SHEET SIZE A1