



**CROSS SECTION TYPE 1**  
**URBAN INDUSTRIAL WITH SEAL SURFACE &**  
**KERB & CHANNEL DRAINAGE**

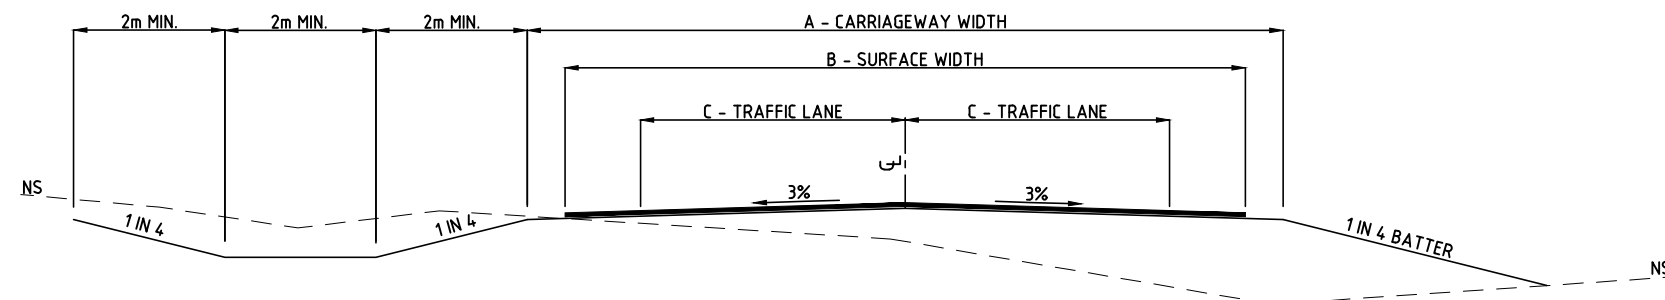

**CROSS SECTION TYPE 2**  
**RURAL INDUSTRIAL, RURAL LOTS LESS THAN 2ha, RURAL LOTS BETWEEN 2**  
**AND 20ha, HORTICULTURAL PROPERTIES WITH SEALED ROADS**

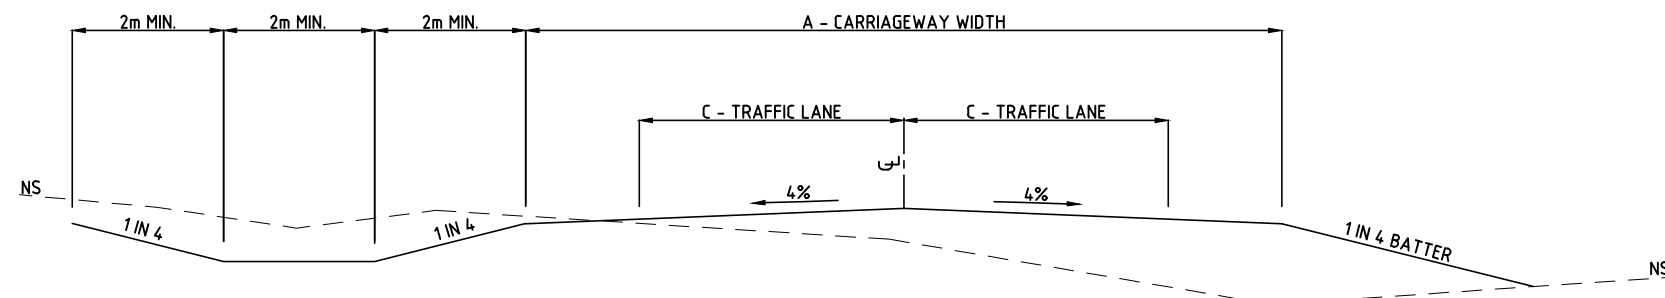


**CROSS SECTION TYPE 3**  
**RURAL LOTS GREATER THAN 20ha & PASTORAL PROPERTIES**  
**WITH GRAVEL ROAD TYPICAL CROSS SECTION**

**TYPICAL CROSS SECTION FOR SUB DIVISION DEVELOPMENTS**

ROAD CLASSIFICATION	AUSTRROADS CLASS	TYPE CROSS SECTION	ROAD TYPE	CARRIAGEWAY WIDTH	TRAFFIC LANE	SURFACE	SEAL/ GRAVEL WIDTH (m)
URBAN INDUSTRIAL	CLASS 7	TYPE 1	SUB-ARTERIAL	13 m	2 x 6.5m	KERBED AND SEALED	13 m
	CLASS 8	TYPE 1	COLLECTOR	11 m	2 x 5.5m	KERBED AND SEALED	11 m
	CLASS 9	TYPE 1	LOCAL	11 m	2 x 5.5 m	KERBED AND SEALED	11 m
RURAL INDUSTRIAL	CLASS 4	TYPE 2	SUB-ARTERIAL	10 m	2 x 3.5 m	SEALED	9 m
	CLASS 4	TYPE 2	COLLECTOR	9 m	2 x 3.5 m	SEALED	9 m
	CLASS 5	TYPE 2	LOCAL	9 m	2 x 3.5 m	SEALED	9 m
RURAL LOTS LESS THAN 2 ha	CLASS 4	TYPE 2	SUB-ARTERIAL	10 m	2 x 3.5 m	SEALED	8 m
	CLASS 4	TYPE 2	COLLECTOR	9 m	2 x 3.0 m	SEALED	7 m
	CLASS 5	TYPE 2	LOCAL	8 m	2 x 3.0 m	SEALED	7 m
RURAL LOTS BETWEEN 2 AND 20 ha	CLASS 4	TYPE 2	SUB-ARTERIAL	10 m	2 x 3.5 m	SEALED	8 m
	CLASS 4	TYPE 2	COLLECTOR	9 m	2 x 3.0 m	SEALED	7 m
	CLASS 5	TYPE 2	LOCAL	8 m	2 x 3.0 m	SEALED	7 m
LOTS > 20 ha (RURAL LIVING)	CLASS 4	TYPE 3	SUB-ARTERIAL	10 m	2 x 3.5 m	GRAVEL	7 m
	CLASS 4	TYPE 3	COLLECTOR	9 m	2 x 3.0 m	GRAVEL	6 m
	CLASS 5	TYPE 3	LOCAL	8 m	2 x 3.0 m	GRAVEL	6 m
HORTICULTURAL PROPERTIES	CLASS 4	TYPE 2	SUB-ARTERIAL	10 m	2 x 3.5 m	SEALED	8 m
	CLASS 4	TYPE 2	COLLECTOR	9 m	2 x 3.0 m	SEALED	7 m
	CLASS 5	TYPE 2	LOCAL	8 m	2 x 3.0 m	SEALED	7 m
PASTORAL PROPERTIES	CLASS 5	TYPE 3	PASTORAL 3	8 m	2 x 3.0 m	GRAVEL	6 m
	CLASS 5	TYPE 4	PASTORAL 2	6 m	1 x 6.0 m	FORMED	-
	CLASS 5	TYPE 4	PASTORAL 1	4 m	1 x 4.0 m	FORMED	-

TABLE AS PER THE DEPARTMENT'S POLICY FOR PERFORMANCE AND DESIGN STANDARDS FOR NORTHERN TERRITORY GOVERNMENT ROADS - APRIL 2015 - VERSION 1.0

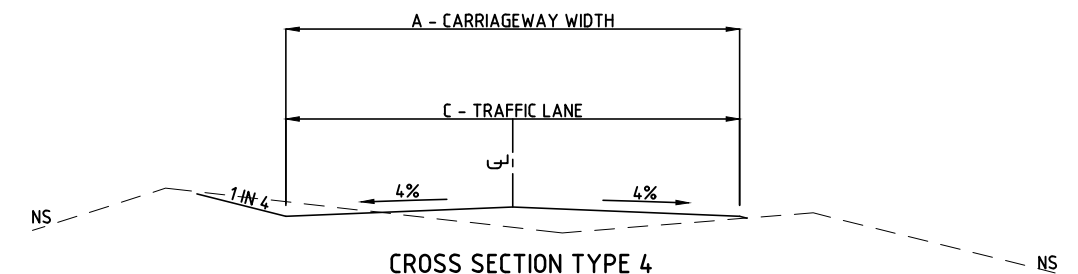

**CROSS SECTION TYPE 4**  
**PASTORAL PROPERTIES FORMED ROAD**

**NOTE:**  
 REFER TO STANDARD DRAWING CS3003 FOR SHEET 2.

**WARNING**

BEWARE OF UNDERGROUND SERVICES. THE LOCATIONS OF UNDERGROUND SERVICES ARE APPROXIMATE ONLY AND THEIR EXACT POSITION SHOULD BE PROVEN ON SITE. NO GUARANTEE IS GIVEN THAT ALL EXISTING SERVICES ARE SHOWN.

DRAWN J.LEESON	CHECKED S.HATZI
DATE MAR 2017	DATE MAR 2017
DESIGNED J.LEESON	CHECKED S.HATZI
DATE MAR 2017	DATE MAR 2017
DESIGN LEADER S.HATZI	DESIGN DIRECTOR S.JACKSON
DATE 1/09/2017	DATE 1/09/2017



STANDARD DRAWINGS  
 TYPICAL CROSS SECTIONS

TYPICAL CROSS SECTIONS FOR SUBDIVISIONAL DEVELOPMENTS IN UNINCORPORATED AREAS

No.	DESCRIPTION	DATE	NAME	DEPT/COMPANY
0	ISSUED AS A STANDARD DRAWING	SEPT 2017	J.LEESON	EES/DIPL
AMENDMENTS				

FILE No.	ASSET No.	SHEET No.	DRAWING No.	AMEND.	SHEET SIZE
-	-	1 OF 2	CS3002	0	A1